

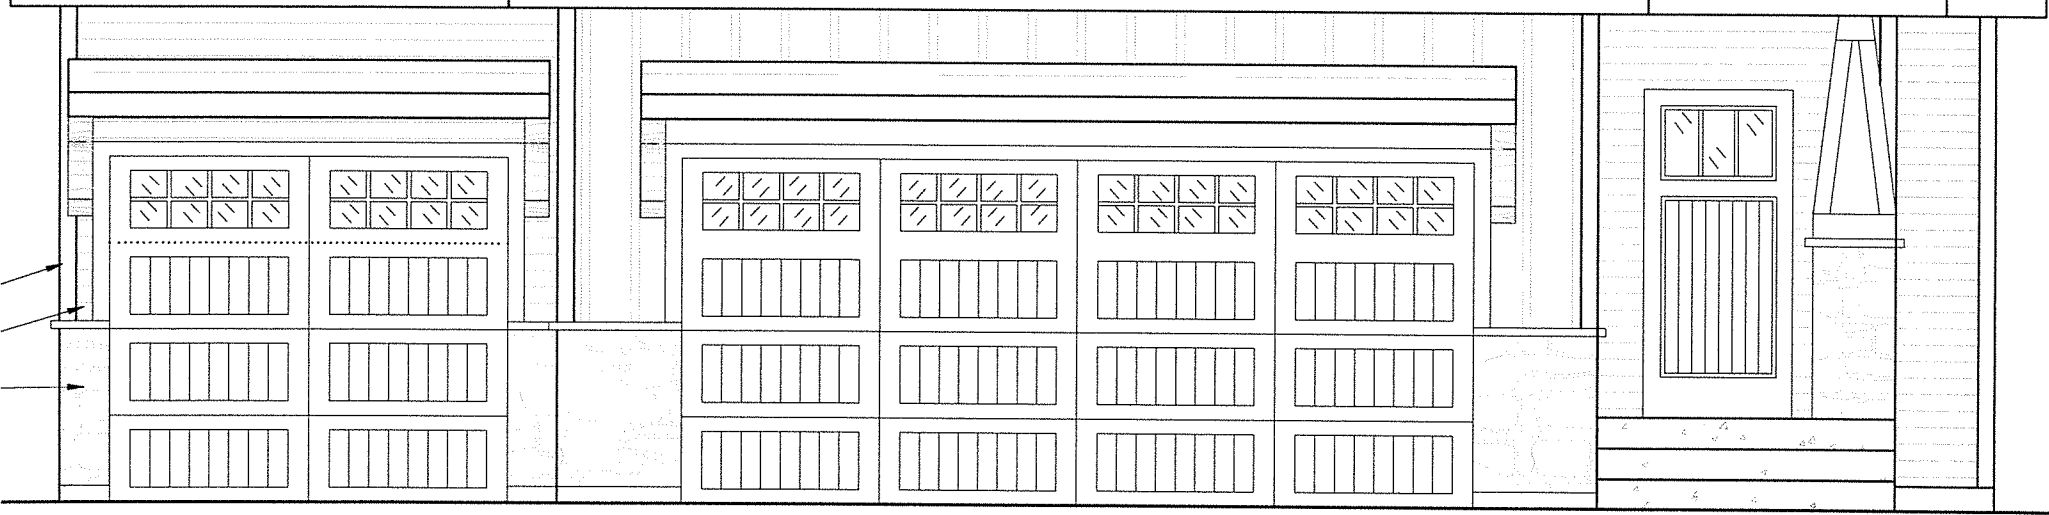
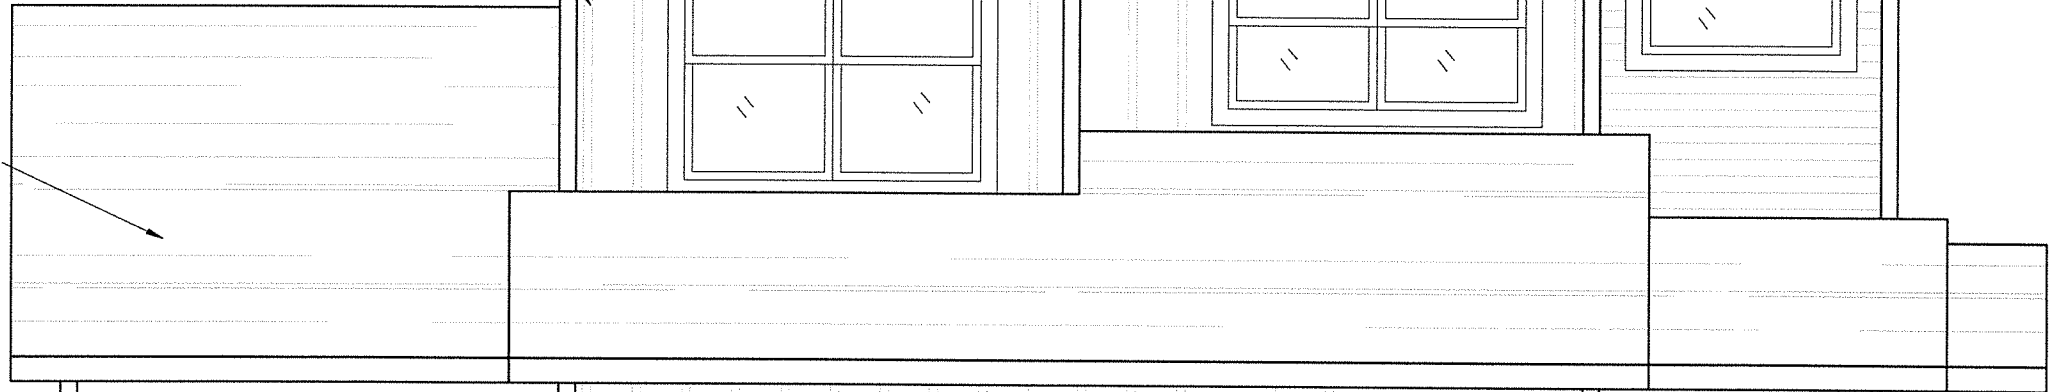


- ASPHALT SHINGLES
- VINYL SHAKES
- 6" ALUM. BAND BD
- 4" CORNER TRIM
- D4D42 VINYL SIDING

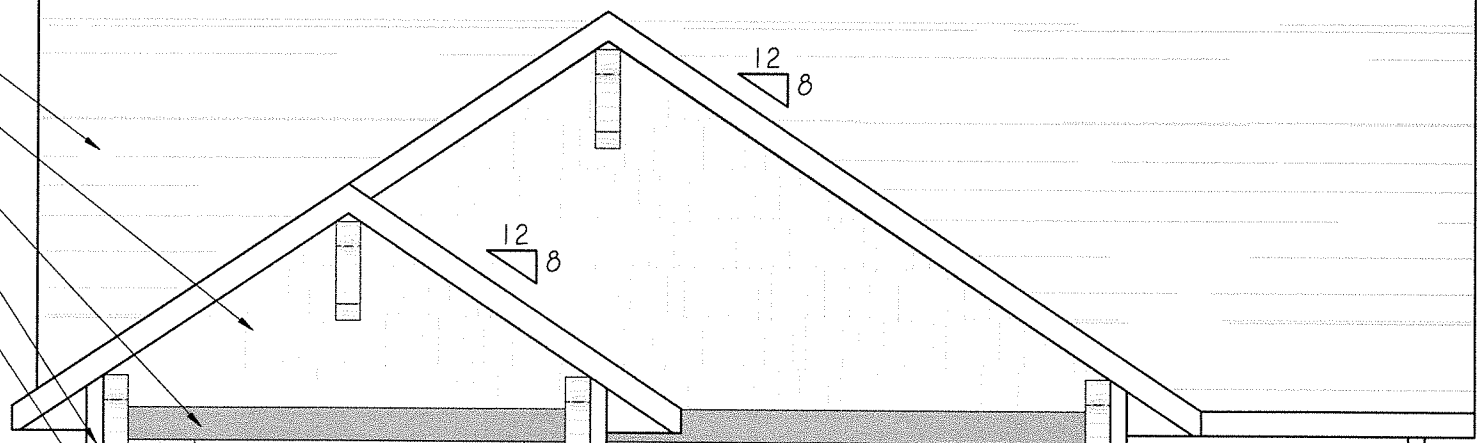

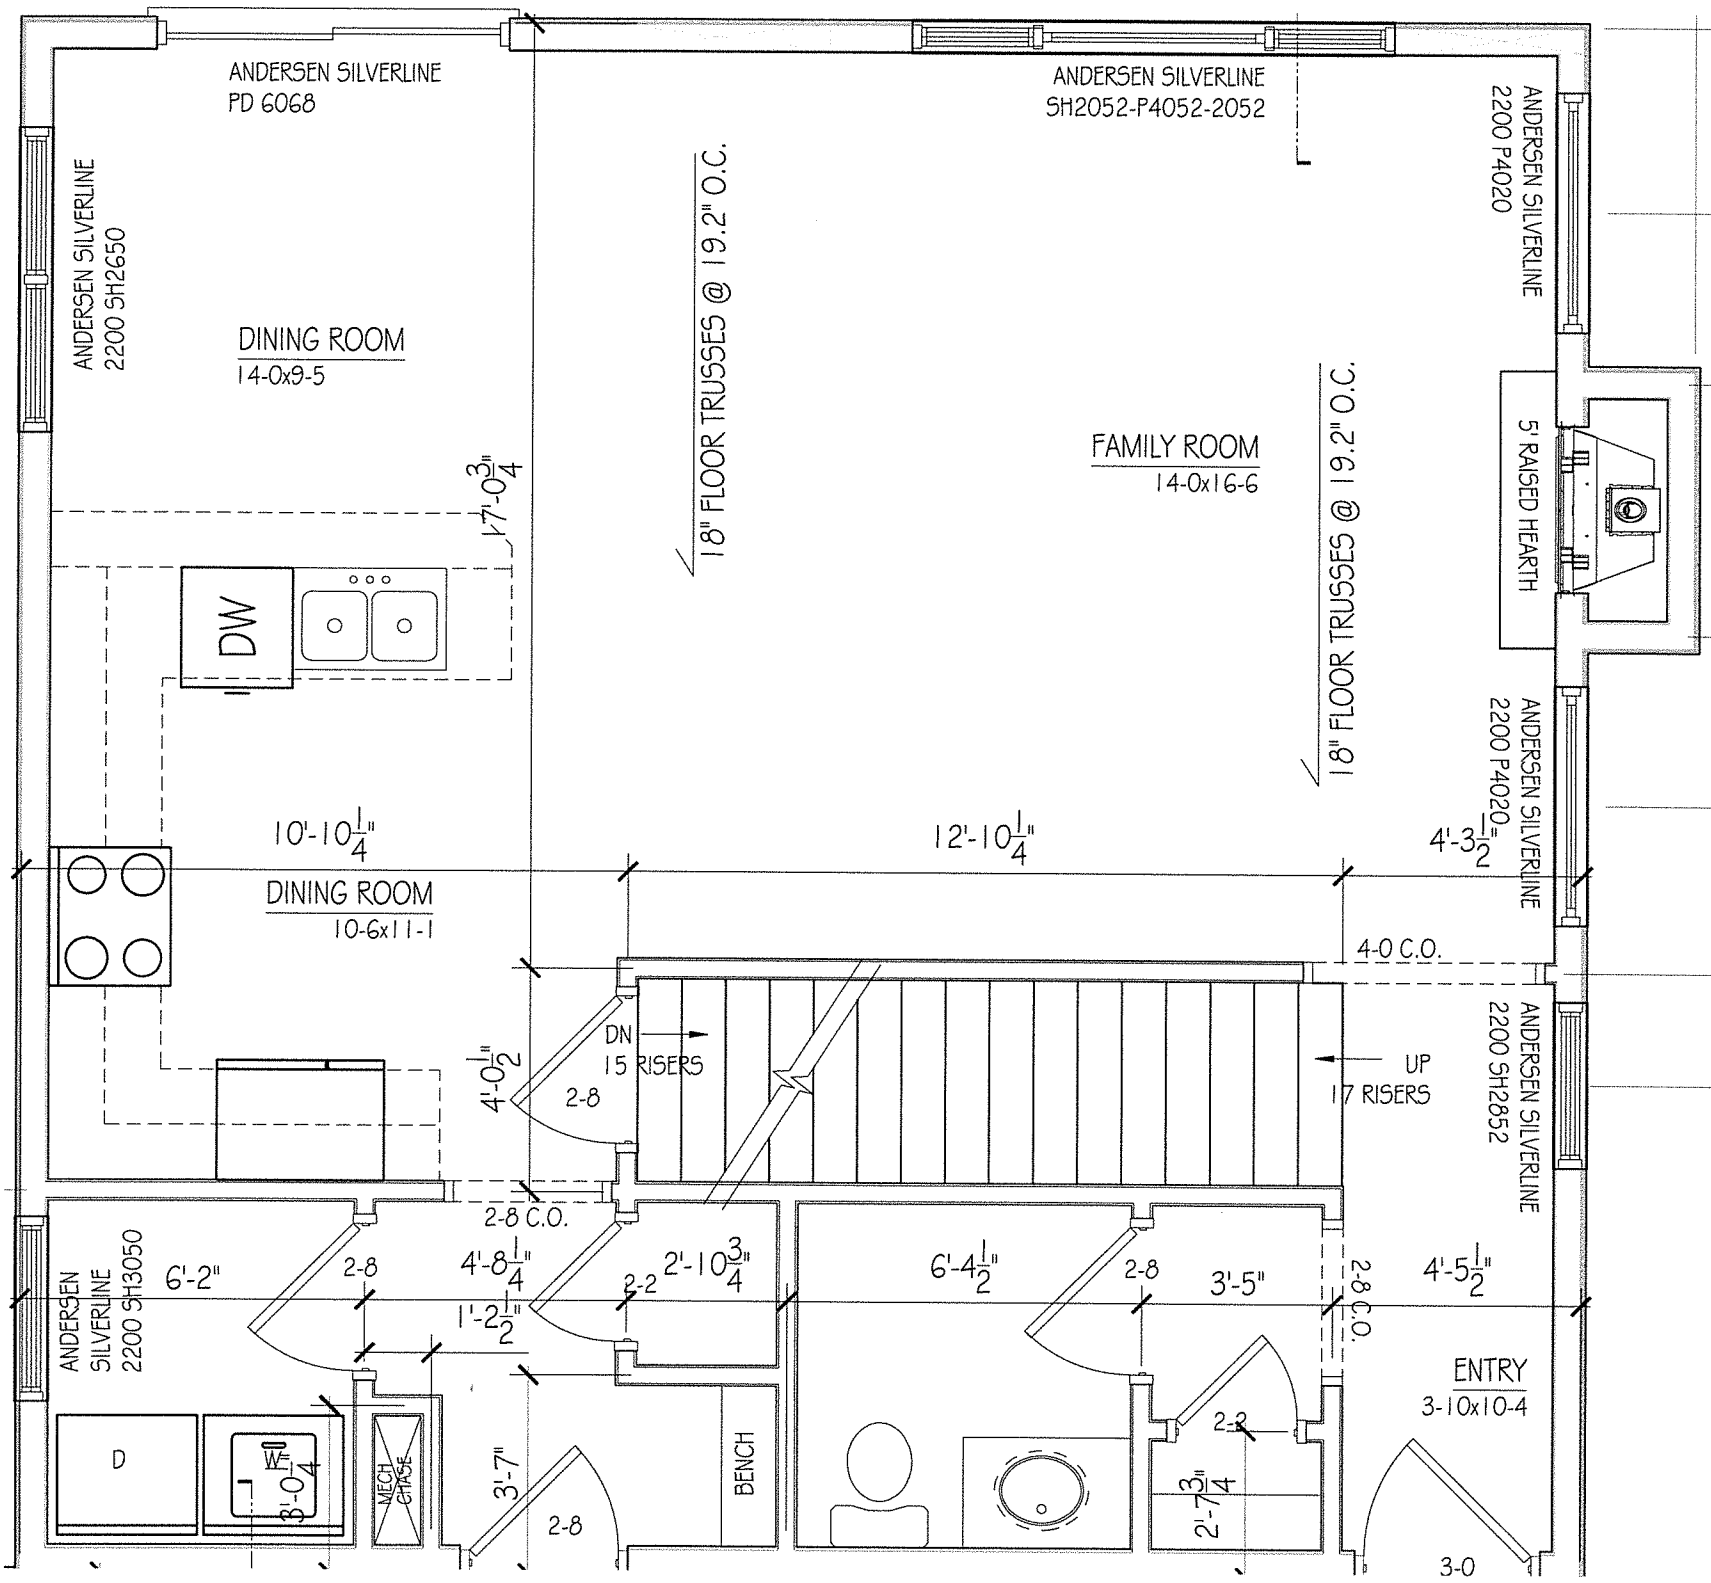

ANDERSEN SILVERLINE
PD 6068

ANDERSEN SILVERLINE
SH2052-P4052-2052

ANDERSEN SILVERLINE
2200 P4020

ANDERSEN SILVERLINE
2200 SH2650



DINING ROOM
14-0x9-5

FAMILY ROOM
14-0x16-6



5' RAISED HEARTH

18" FLOOR TRUSSES @ 19.2" O.C.

18" FLOOR TRUSSES @ 19.2" O.C.

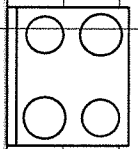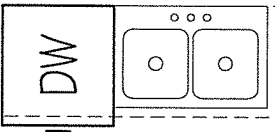

DINING ROOM
10-6x11-1

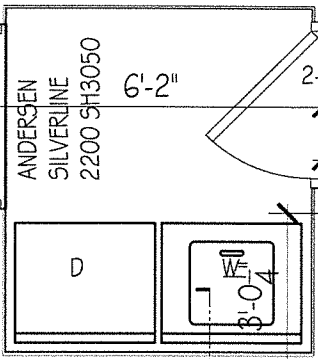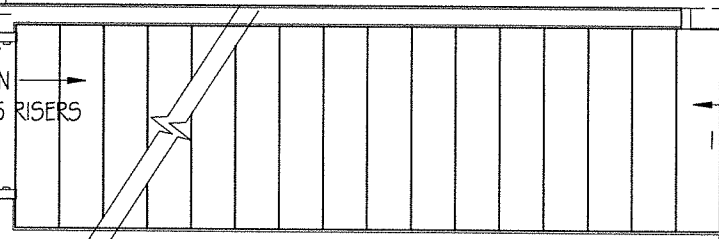

ANDERSEN SILVERLINE
2200 SH3050

ANDERSEN SILVERLINE
2200 SH2852

BENCH

ENTRY
3-10x10-4

3-0

10'-10¹/₄"

12'-10¹/₄"

4'-3¹/₂"

4-0 C.O.

4'-0¹/₂"
2-8

UP
17 RISERS

6'-2"

2-8 C.O.

4'-8¹/₄"
2-2

2'-10³/₄"

6'-4¹/₂"

2-8

3'-5"

2-8 C.O.

4'-5¹/₂"

3'-0³/₄"

MECH
ENTRANCE

3'-7"

2-8

2'-7³/₄"

2-2

