




GABLES
SIDING

12
8

12
8

12
8

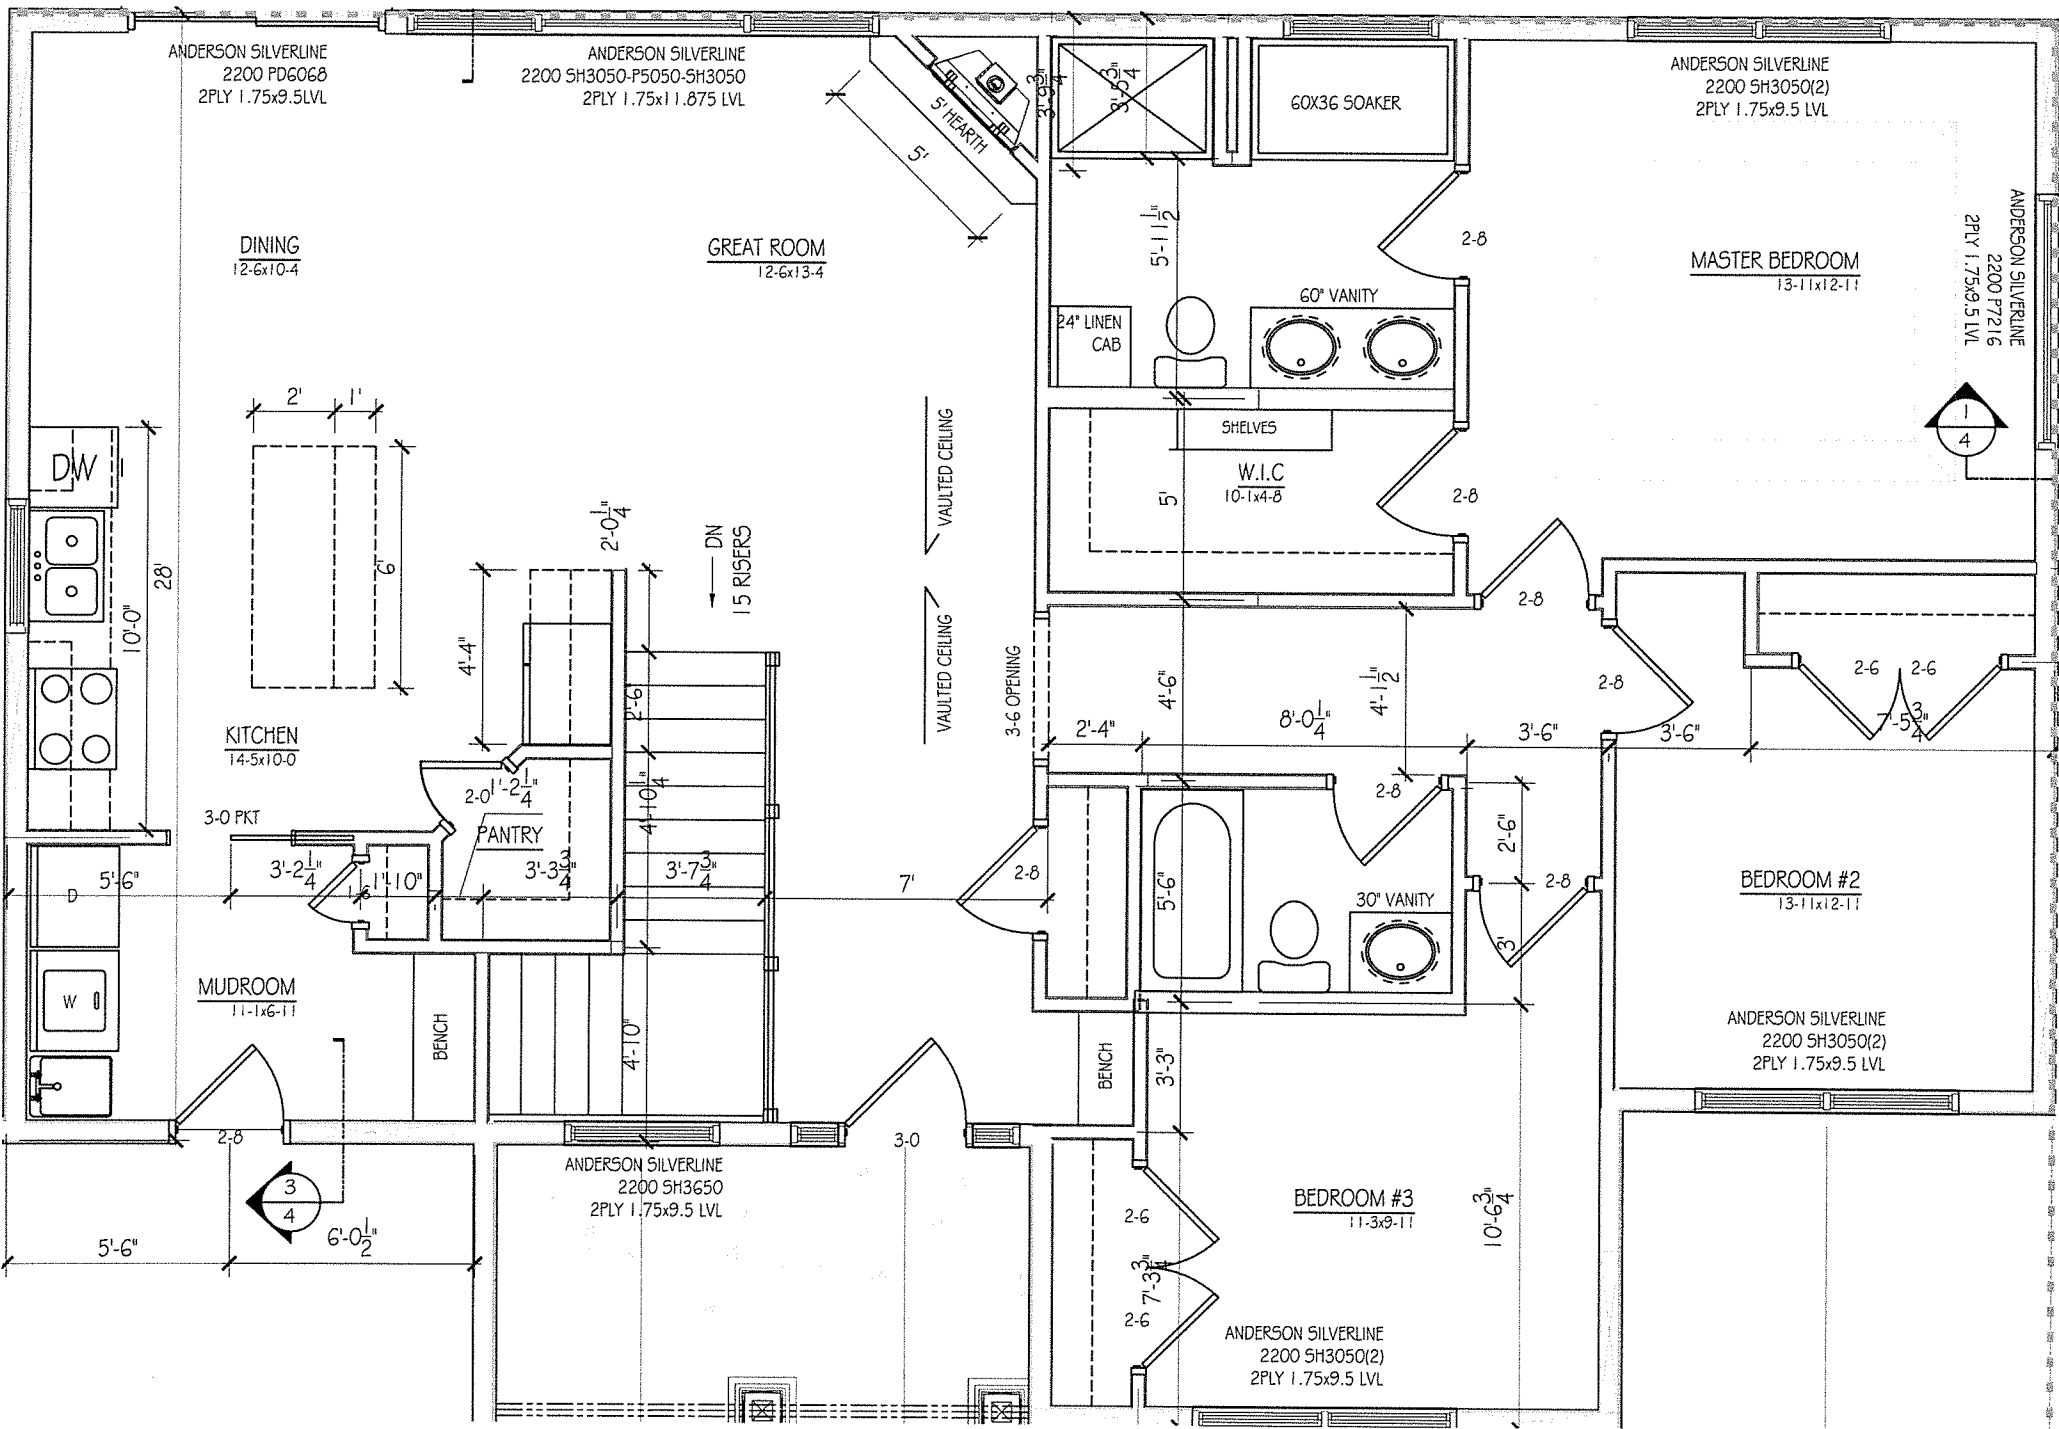

ANDERSON SILVERLINE
2200 PD6068
2PLY 1.75x9.5LVL

ANDERSON SILVERLINE
2200 SH3050-P5050-SH3050
2PLY 1.75x11.875 LVL

ANDERSON SILVERLINE
2200 SH3050(2)
2PLY 1.75x9.5 LVL

ANDERSON SILVERLINE
2200 P7216
2PLY 1.75x9.5 LVL

DINING
12-6x10-4

GREAT ROOM
12-6x13-4

MASTER BEDROOM
13-11x12-11

KITCHEN
14-5x10-0

PANTRY

MUDROOM
11-1x6-11

VAULTED CEILING

VAULTED CEILING

DN
15 RISERS

BEDROOM #2
13-11x12-11

ANDERSON SILVERLINE
2200 SH3050(2)
2PLY 1.75x9.5 LVL

BEDROOM #3
11-3x9-11

ANDERSON SILVERLINE
2200 SH3050(2)
2PLY 1.75x9.5 LVL

